


Maßstab M 1:100/100
1:100/100

PROJEKT

URGELÄNDE

Bezugshöhe 220.00 m ü NN

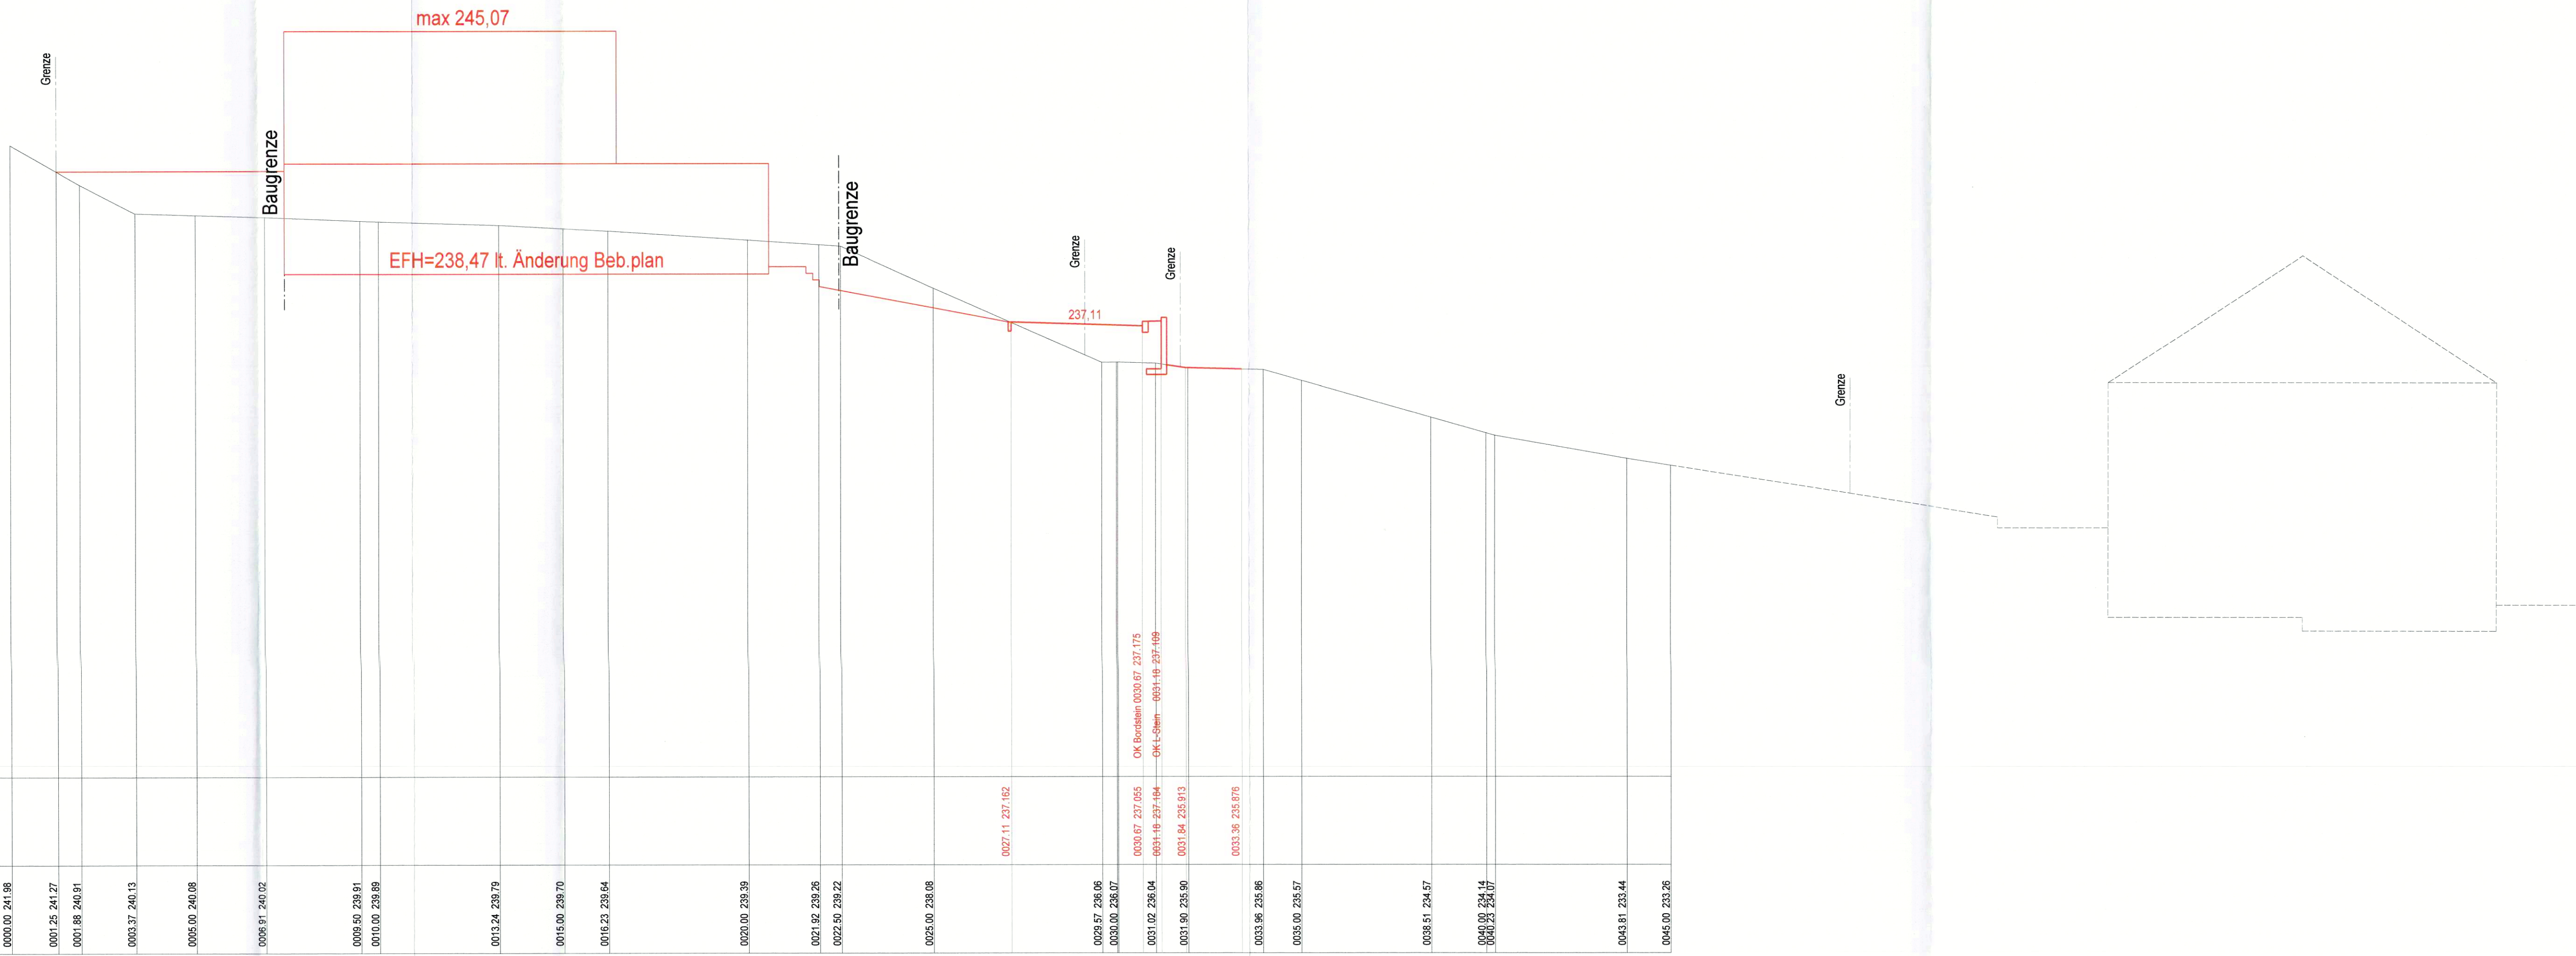

max 245,07

EFH=238,47 lt. Änderung Beb.plan

237,11

0027.11 237.162

OK Baudalein 0030.67 237.175
OK L-Stamm 0051.16 237.109

0029.57 236.06

0030.00 236.07

0031.02 236.04

0031.90 235.90

0033.36 235.876

0033.96 235.86

0035.00 235.57

0038.51 234.57

0040.00 234.14

0040.23 234.07

0043.81 233.44

0045.00 233.26

Nr.	Datum	Name
		
74740 Adelsheim Telefon 06291/62170 E-mail: infoad@sackupartner.de 97941 Tauberbischofsheim Telefon 09341/92300 E-mail: infotbb@sackupartner.de www.sackupartner.de		
Projekt:	1. Änderung Vorhabenbezogener Bebauungsplan "Schirmannweg" in Tauberbischofsheim	
Plan Nr.:	60301-02-LS-3	Schnitt 1
Bauherr:	Gärtner Immobilien GbR	
Bearbeitet:	Datum: 31.08.21	Name: Sm
Gezeichnet:	Datum: 31.08.21	Name: Ce
Geprüft:	Datum: 31.08.21	Name: Sm
Maßstab: 1 : 100/100		Anlage:
Tauberbischofsheim, 31.05.2022		Adelsheim / Tauberbischofsheim, 31.05.2022
		